


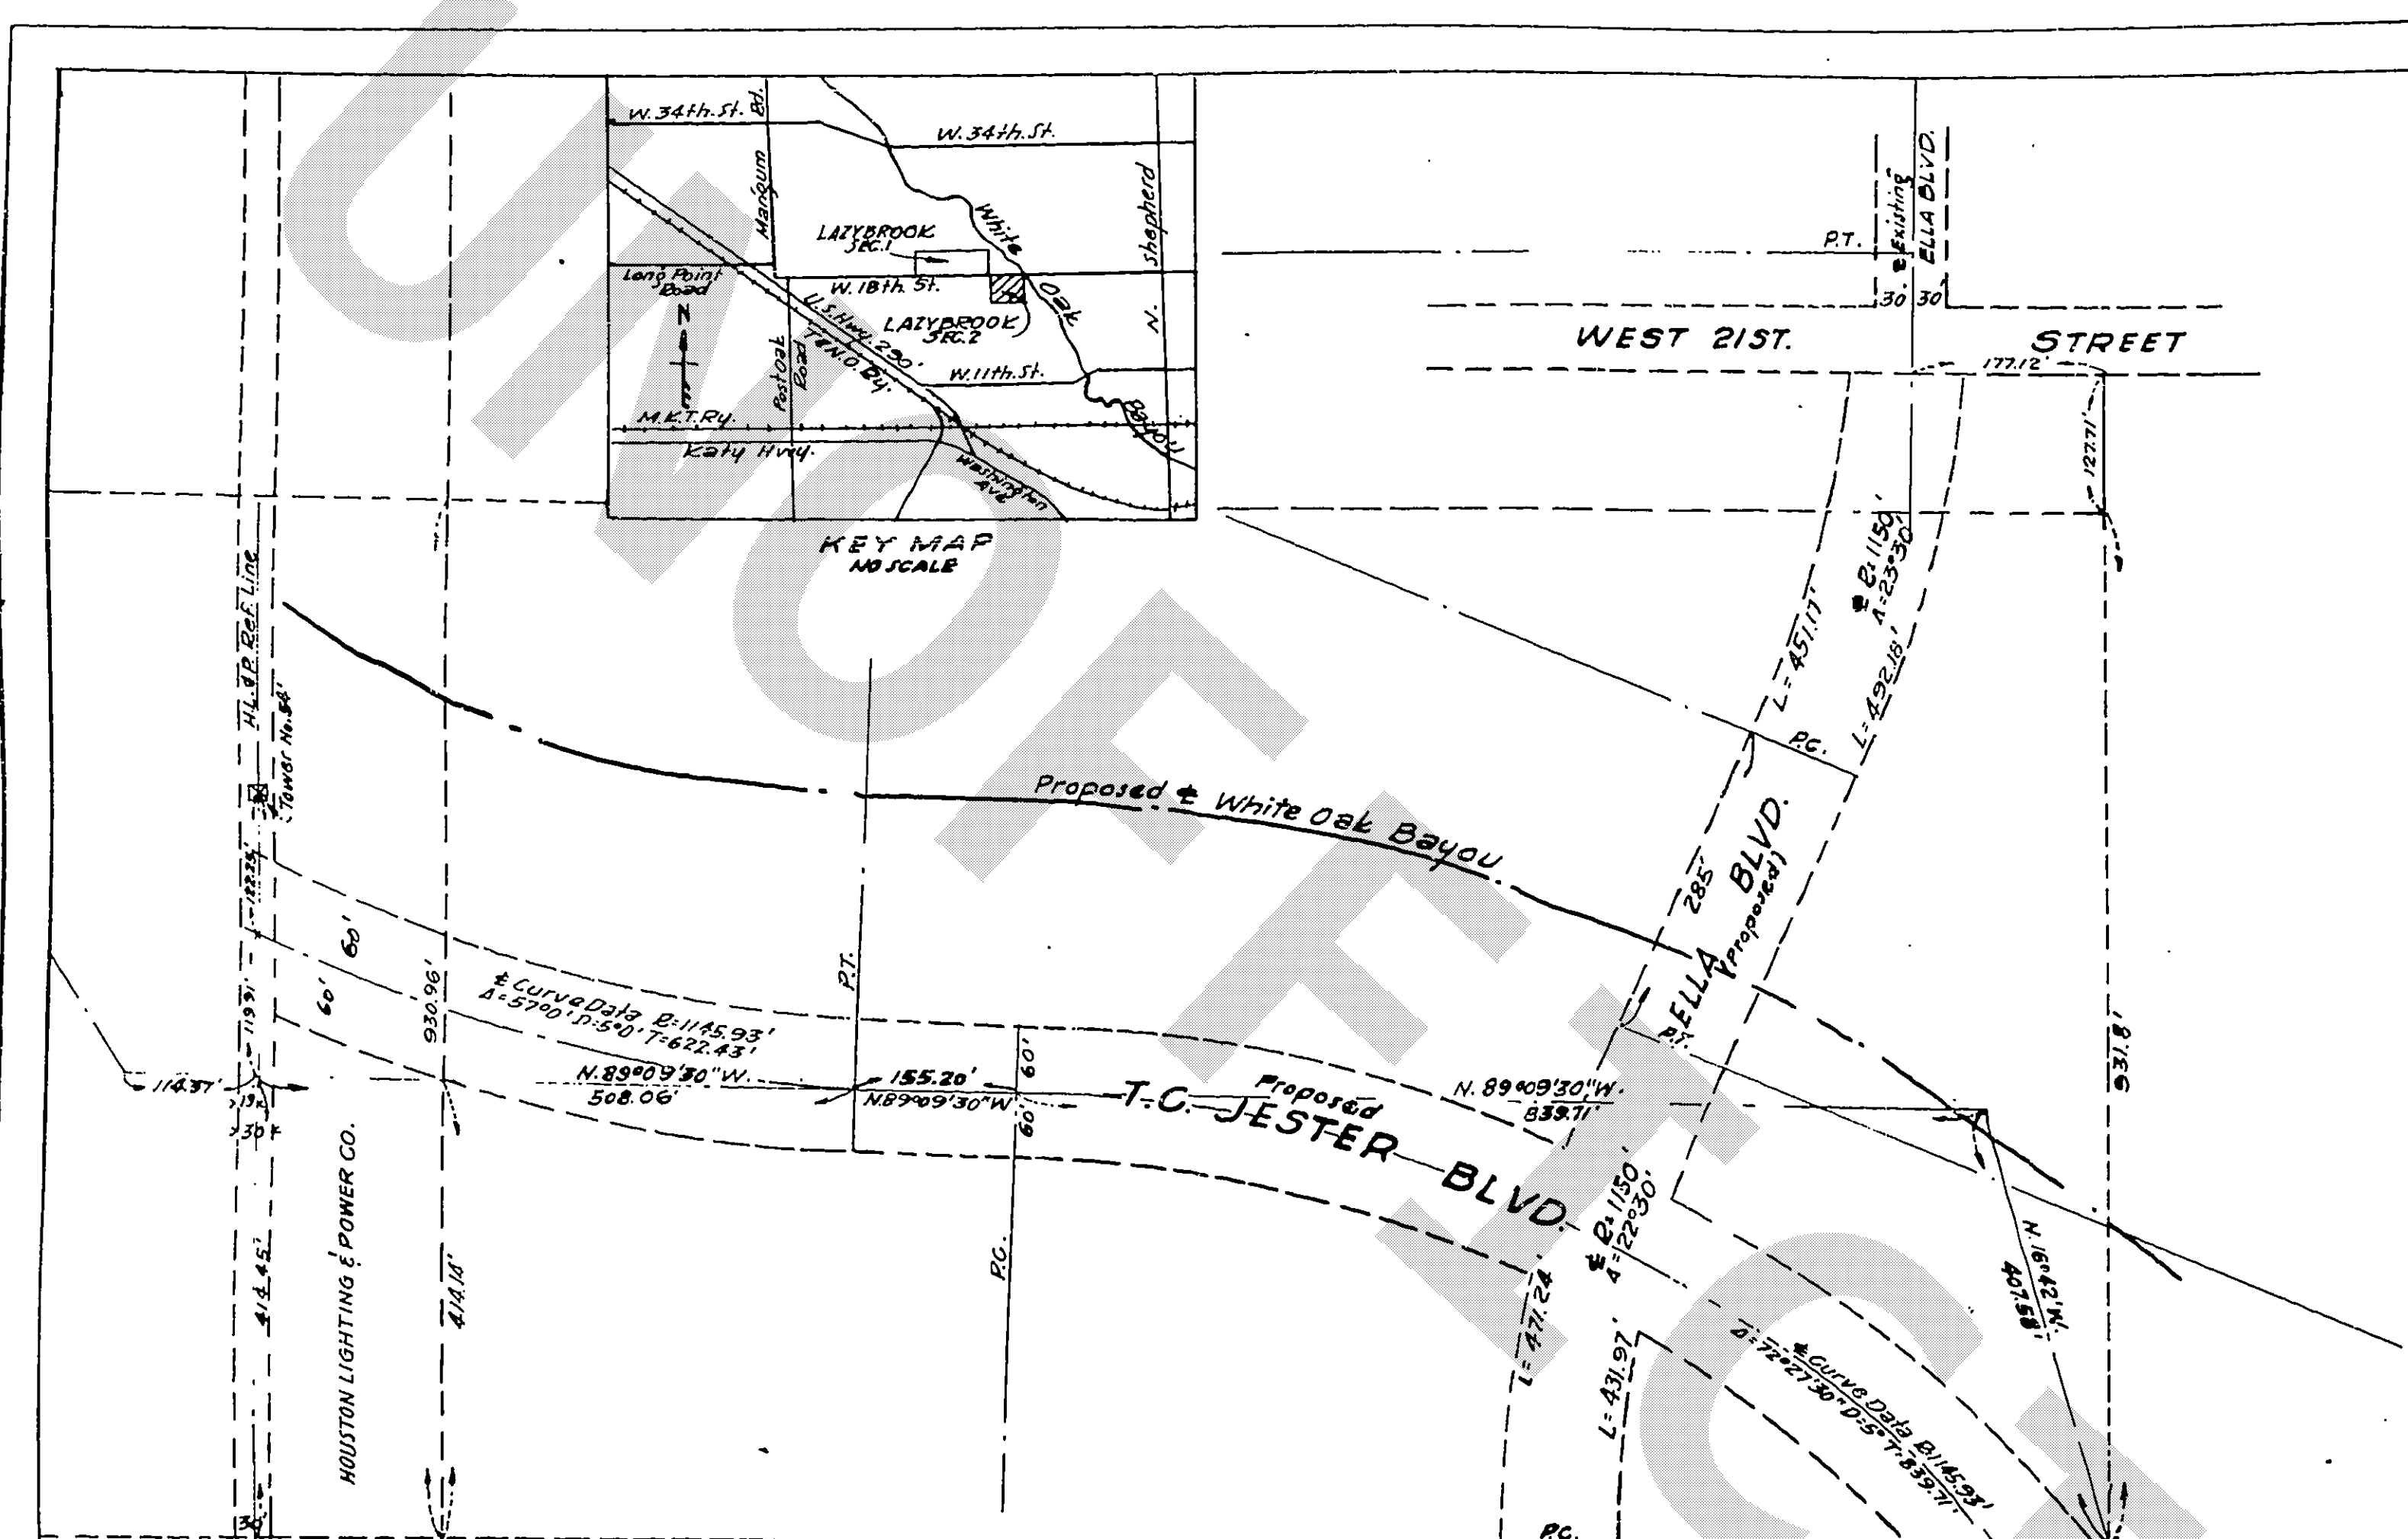

STATE OF TEXAS:
COUNTY OF HARRIS:
We, J.E. Lyon, President and R.S. Pearson, Secretary, of Bathly Corporation, owner of the property subdivided in the above and foregoing map of LAZYBROOK, Section 2, do hereby make subdivision of said property for and on behalf of said Bathly Corporation according to the lines, lots, building lines, streets, alleys, parks and easements thereon shown and designate said subdivision as LAZYBROOK, Section 2, located in the Henry Reinerman Survey in Harris County, Texas, and on behalf of said Bathly Corporation dedicate to the public use, as such, all of the streets, alleys, parks, and easements shown hereon and do hereby waive any claims for damages occasioned by the establishing of grades as approved for the streets and alleys dedicated, or occasioned by the alteration of the surface of any portion of the streets and alleys to conform to such grades, and do hereby bind ourselves, our successors and assigns to warrant and forever defend the title to the land so dedicated.

We, Fred W. Lackner, Jr., Edgar E. Lackner, independent executors of the estate of Laura Lackner, owners and holders of a lien upon said property, do hereby ratify and confirm said subdivision and dedication, and do hereby in all things subordinate to said subdivision and dedication the lien against said land, owned and held by us.

There is also dedicated for utilities an unobstructed aerial easement five (5) feet wide from a plane twenty (20) feet above the ground upward located adjacent to all easements shown hereon.

In testimony whereof, the Bathly Corporation has caused these presents to be signed by J.E. Lyon, its President, thereunto authorized, attested by its Secretary R.S. Pearson, and its common seal hereunto affixed this 14 day of July, A.D. 1955.

J.E. Lyon
President
R.S. Pearson
Secretary
Independent Executors of
Estate of Laura Lackner

Attest: J.C. Lyon
Secretary

STATE OF TEXAS:
COUNTY OF HARRIS:
Before me, the undersigned authority, on this day personally appeared J.E. Lyon, President and R.S. Pearson, Secretary, of the Bathly Corporation, known to me to be the persons whose names are subscribed to the foregoing instrument and acknowledged to me that they executed the same for the purposes and consideration therein expressed, and in the capacity therein and herein set out as the act and deed of said corporation.


Given under my hand and seal of office this 14 day of July, A.D. 1955.

Carrie G. Allen
NOTARY PUBLIC IN AND FOR HARRIS CO., TEXAS

STATE OF TEXAS:
COUNTY OF HARRIS:
Before me, the undersigned authority, on this day personally appeared Fred W. Lackner, Jr., Edgar E. Lackner, independent executors of the estate of Laura Lackner, owners and holders of a lien upon said property, known to me to be the persons whose names are subscribed to the foregoing instrument and acknowledged to me that they executed the same for the purposes and consideration therein expressed, and in the capacity therein and herein set out.

Given under my hand and seal of office this 14 day of July, A.D. 1955.

Michael B. Bandy
NOTARY PUBLIC IN AND FOR HARRIS CO., TEXAS

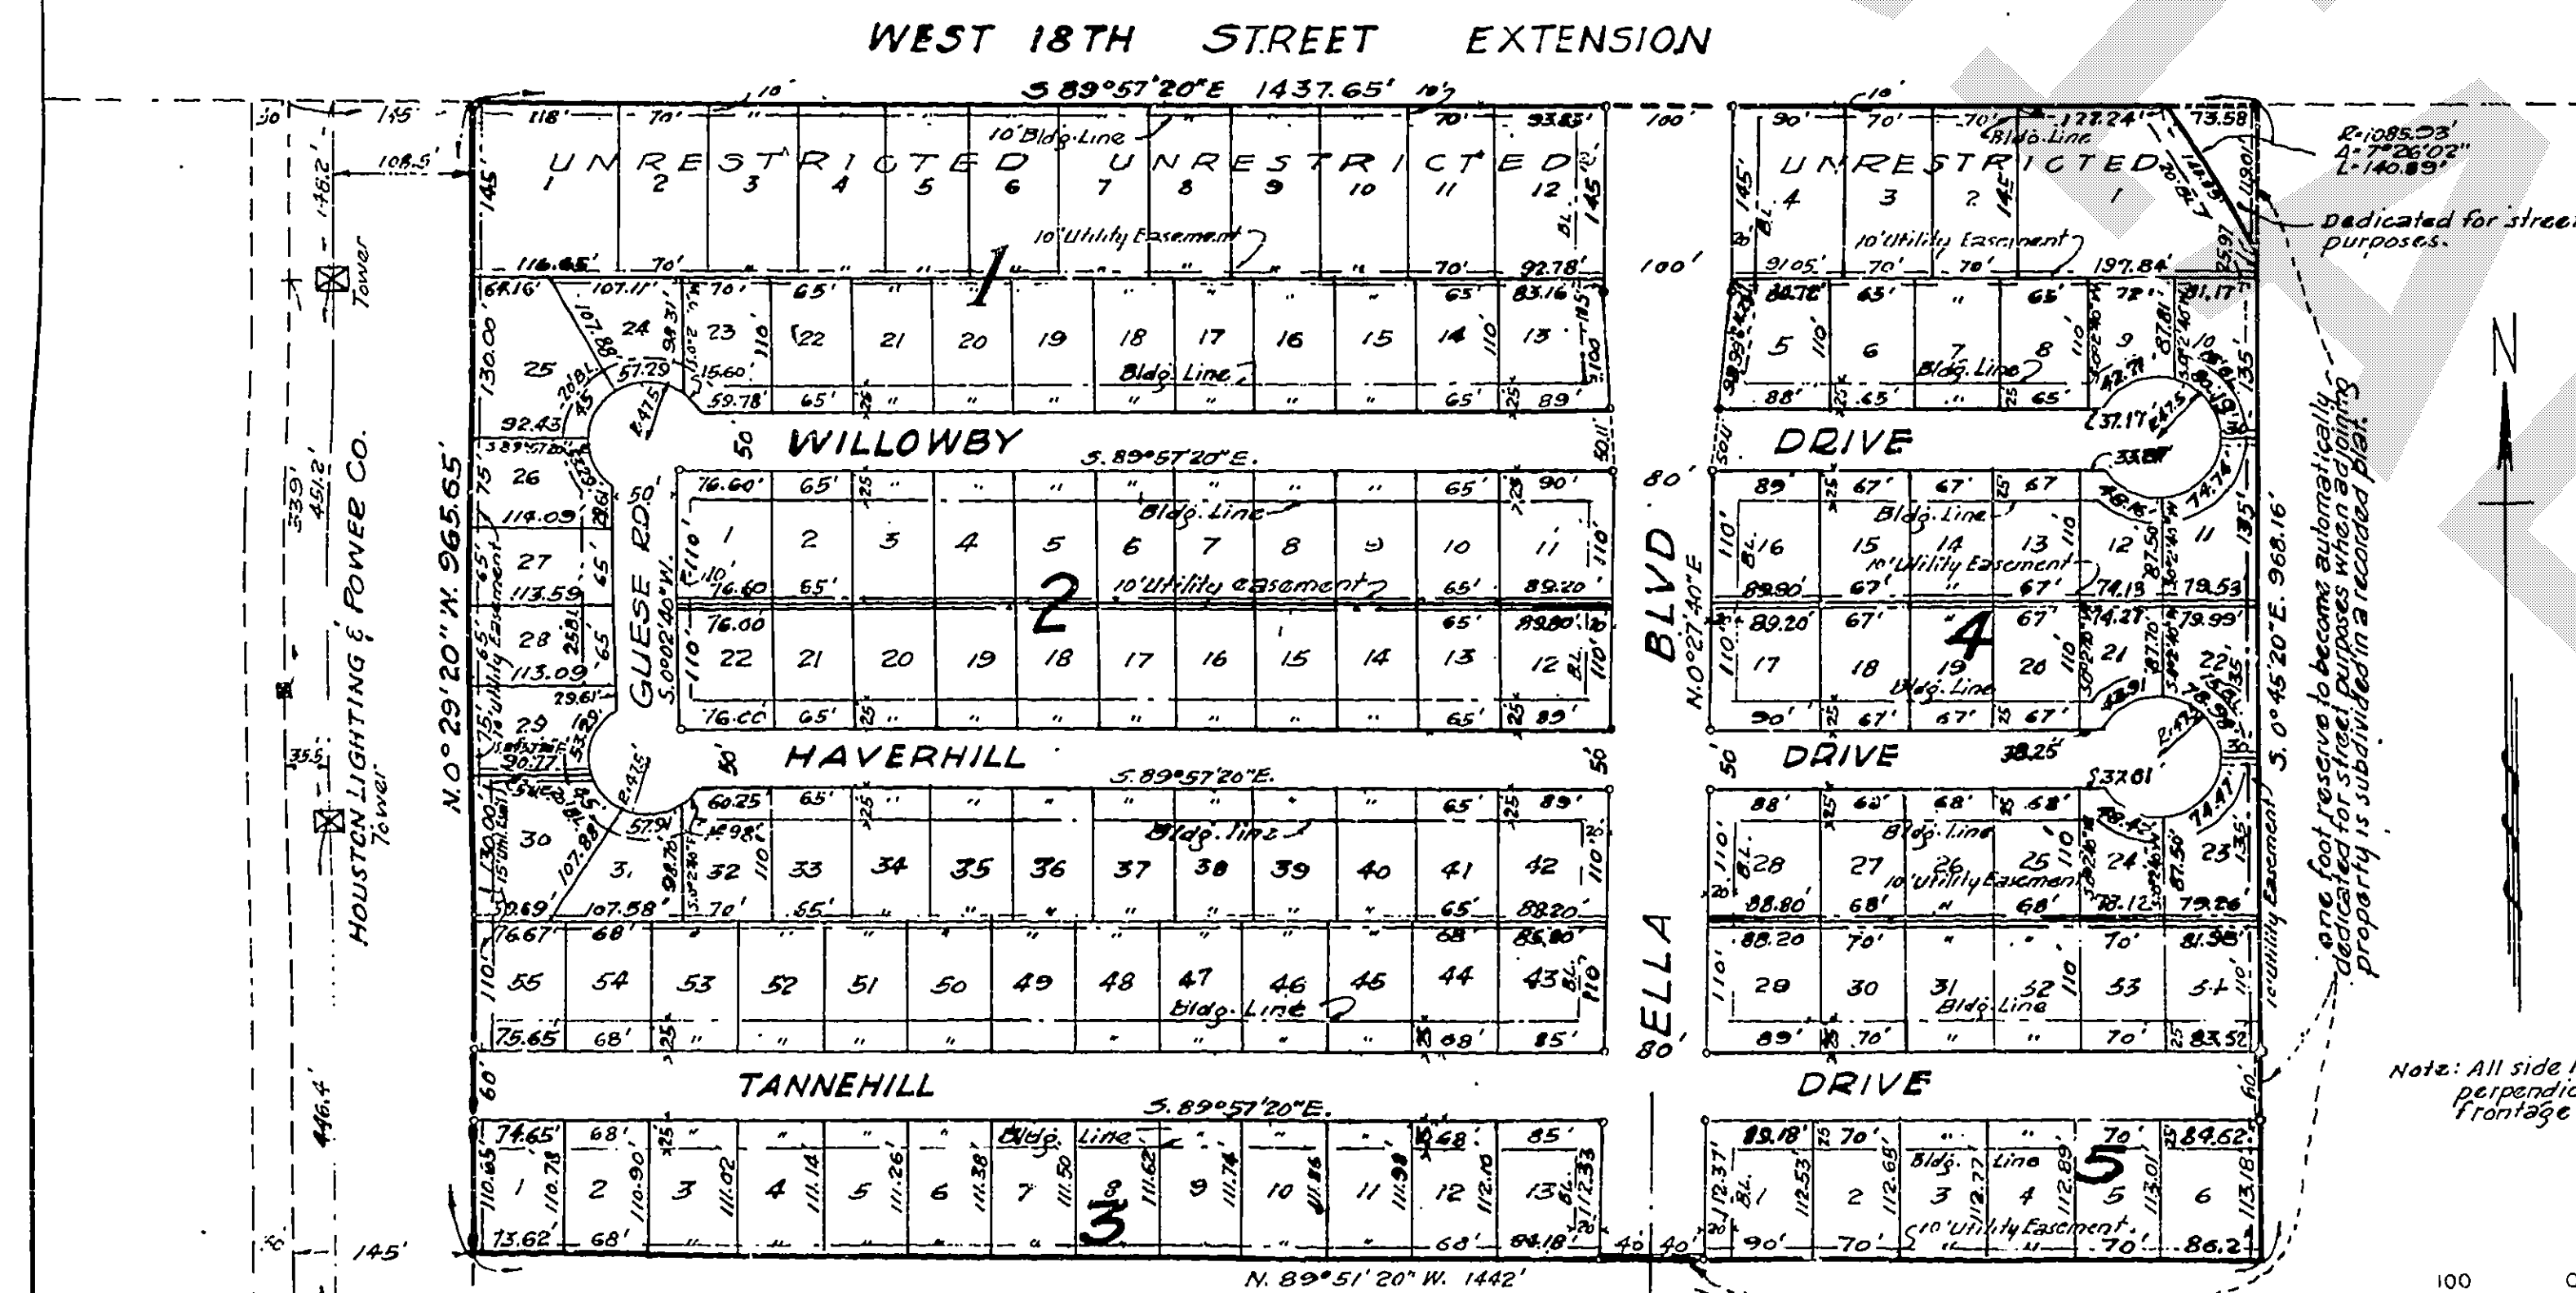

This is to certify that I, Ralph C. Hilton, a registered engineer of the State of Texas, have plotted the above subdivision from an actual survey on the ground and that all block corners, angle points and points of curve, are properly marked with iron pipes 3 feet long and 1/2 inch in diameter, and that this plat correctly represents that survey made by me.

Ralph C. Hilton
ENGINEER
TEXAS REGISTRATION No. 4696

This is to certify that the City Planning Commission of the City of Houston, Texas has approved this plat and subdivision of LAZYBROOK SEC. 2 as shown hereon.

In testimony whereof, the official signature of the chairman and secretary of the City Planning Commission of the City of Houston, Texas this 14 day of July, A.D. 1955.

Ralph C. Hilton
Secretary Engineer

James Andrew
Chairman

STATE OF TEXAS
COUNTY OF HARRIS
I, W.D. Miller, clerk of the County Court of Harris County, Texas, do hereby certify that the within instrument with its certificate of authentication was filed for registration in the office of the County Clerk of Harris County, Texas, on the 14 day of July, A.D. 1955, at 10:15 o'clock P. M. in Vol. 195 of the records of said County. Witness my hand and seal of office, at Houston, Texas, this 14 day of July, A.D. 1955.

1499236
W.D. MILLER
Clerk County Court, Harris County Texas
By: W.D. Miller Deputy

LAZYBROOK
SEC. 2
BEING 431.96 ACRE TRACT OF LAND
OUT OF
THE HENRY REINERMAN SURVEY
HOUSTON, HARRIS CO. TEX.
Scale 1"=100' Dec. 23, 1953
HILTON & COULSON
CONSULTING ENGINEERS

FILED FOR RECORD Oct. 10, 1955 AT 2:15 O'CLOCK P.M.
RECORDED Dec. 5, 1955 AT 2:55 O'CLOCK P.M.
W.D. MILLER, CLERK COUNTY COURT, HARRIS COUNTY, TEXAS
By W.D. Miller DEPUTY

2591-A-