



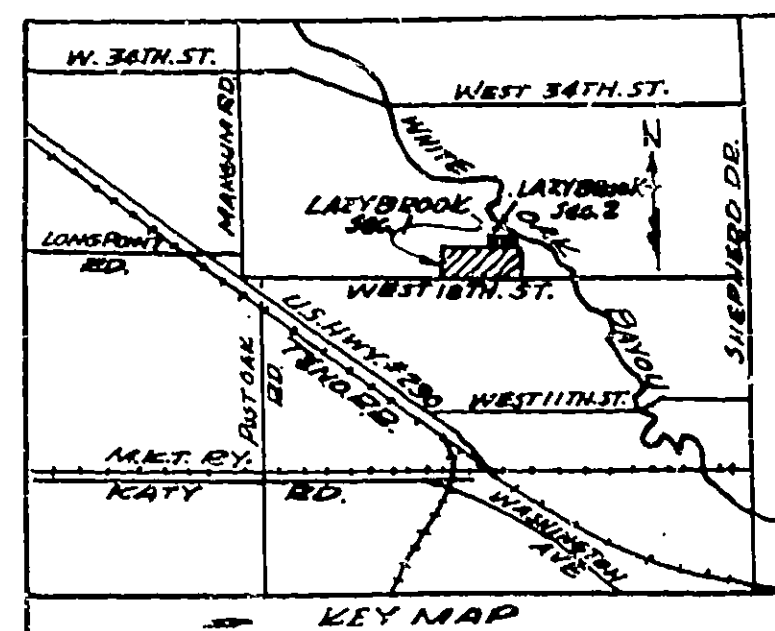

LAZYBROOK
SEC. #1

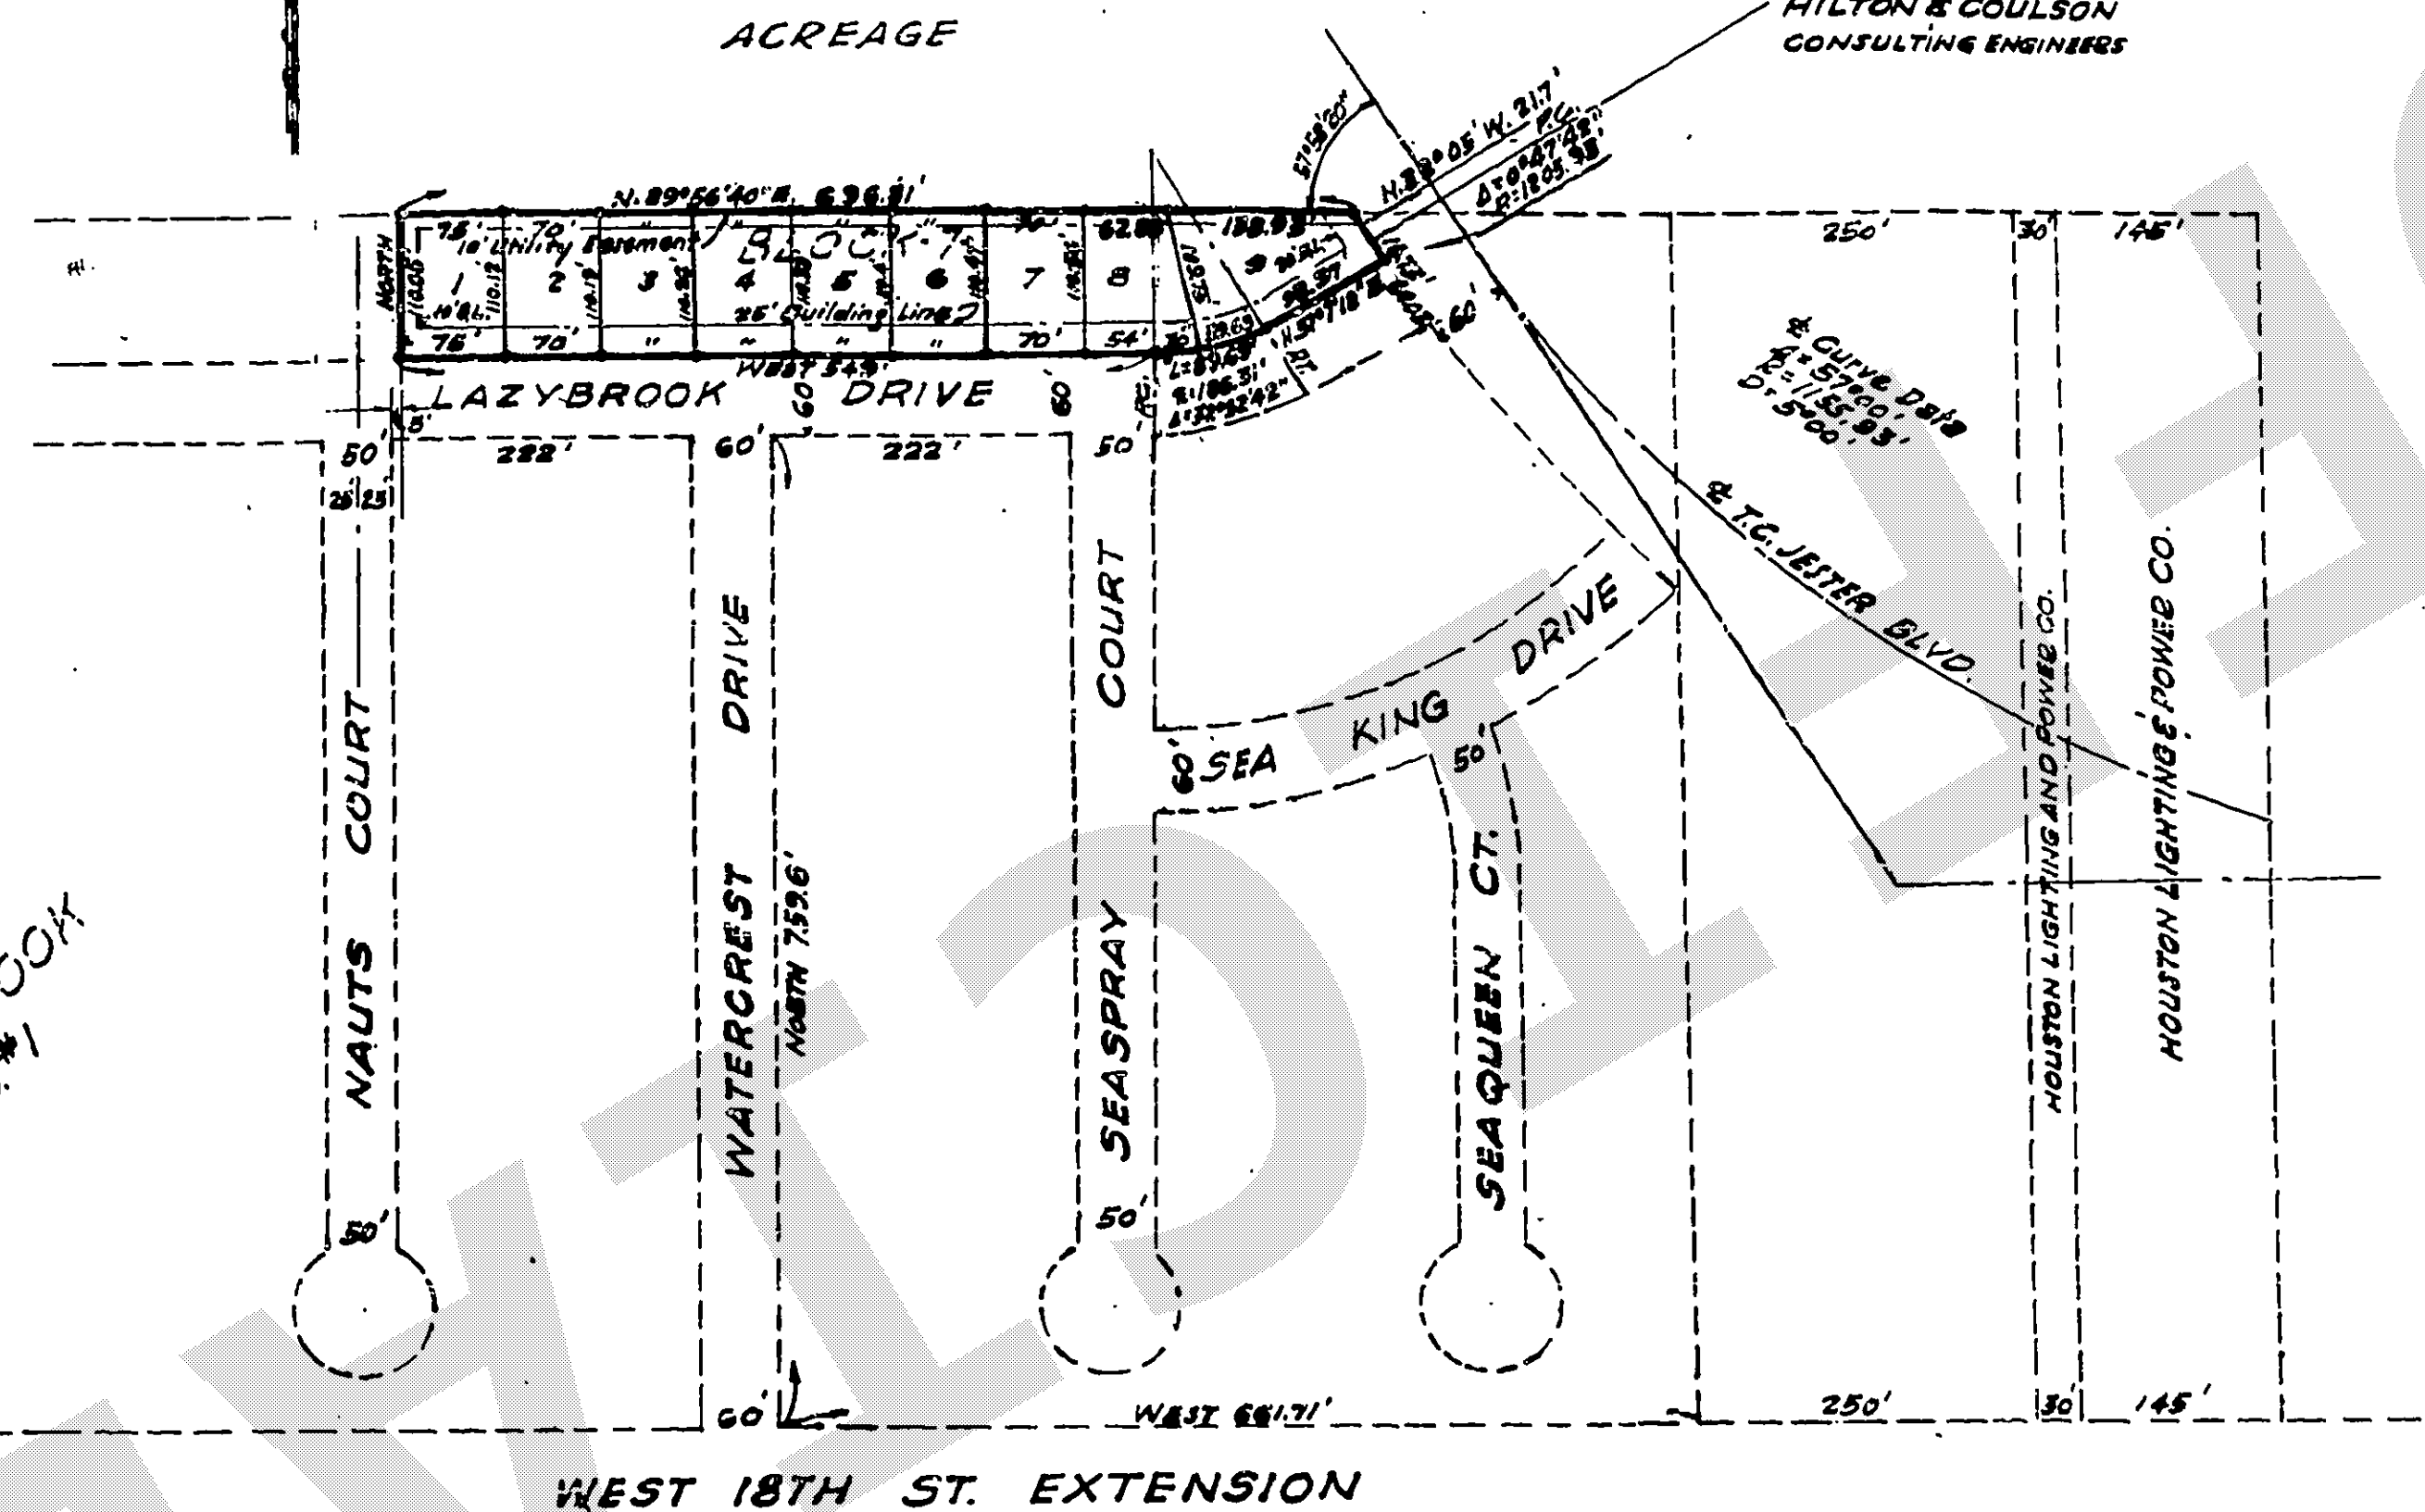

SEC. #3
LAZYBROOK
A 1.68 AC. TRACT OF LAND
OUT OF
THE HENRY REINERMAN SUR.
HOUSTON, TEX.
Scale 1"=100' DEC. 16, 1954
HILTON & COULSON
CONSULTING ENGINEERS

1385138

FILED
8
FEB 23 1955

W. D. Miller

NOTE:
All side lot lines are either
perpendicular or radial to
street frontage unless
otherwise noted.

STATE OF TEXAS:
COUNTY OF HARRIS:

We, E. Lyon, President and R. S. Pearson, Secretary respectively of Taylor Realty Company, owner of the property subdivided in the above and foregoing map of Lazybrook, do hereby make subdivision of said property for and on behalf of said Taylor Realty Company according to the lines, lots, building lines, streets, alleys, paths, and easements therein shown and designate said subdivision as Lazybrook, located in the Henry Reinerman Survey in Harris County, Texas, and on behalf of said Taylor Realty Company, dedicate to the public use, as such, all of the streets, alleys, paths, and easements shown hereon and do hereby waive any claims for damages occasioned by the establishing of grades as approved for the streets and alleys shown, and do hereby certify that the surface